


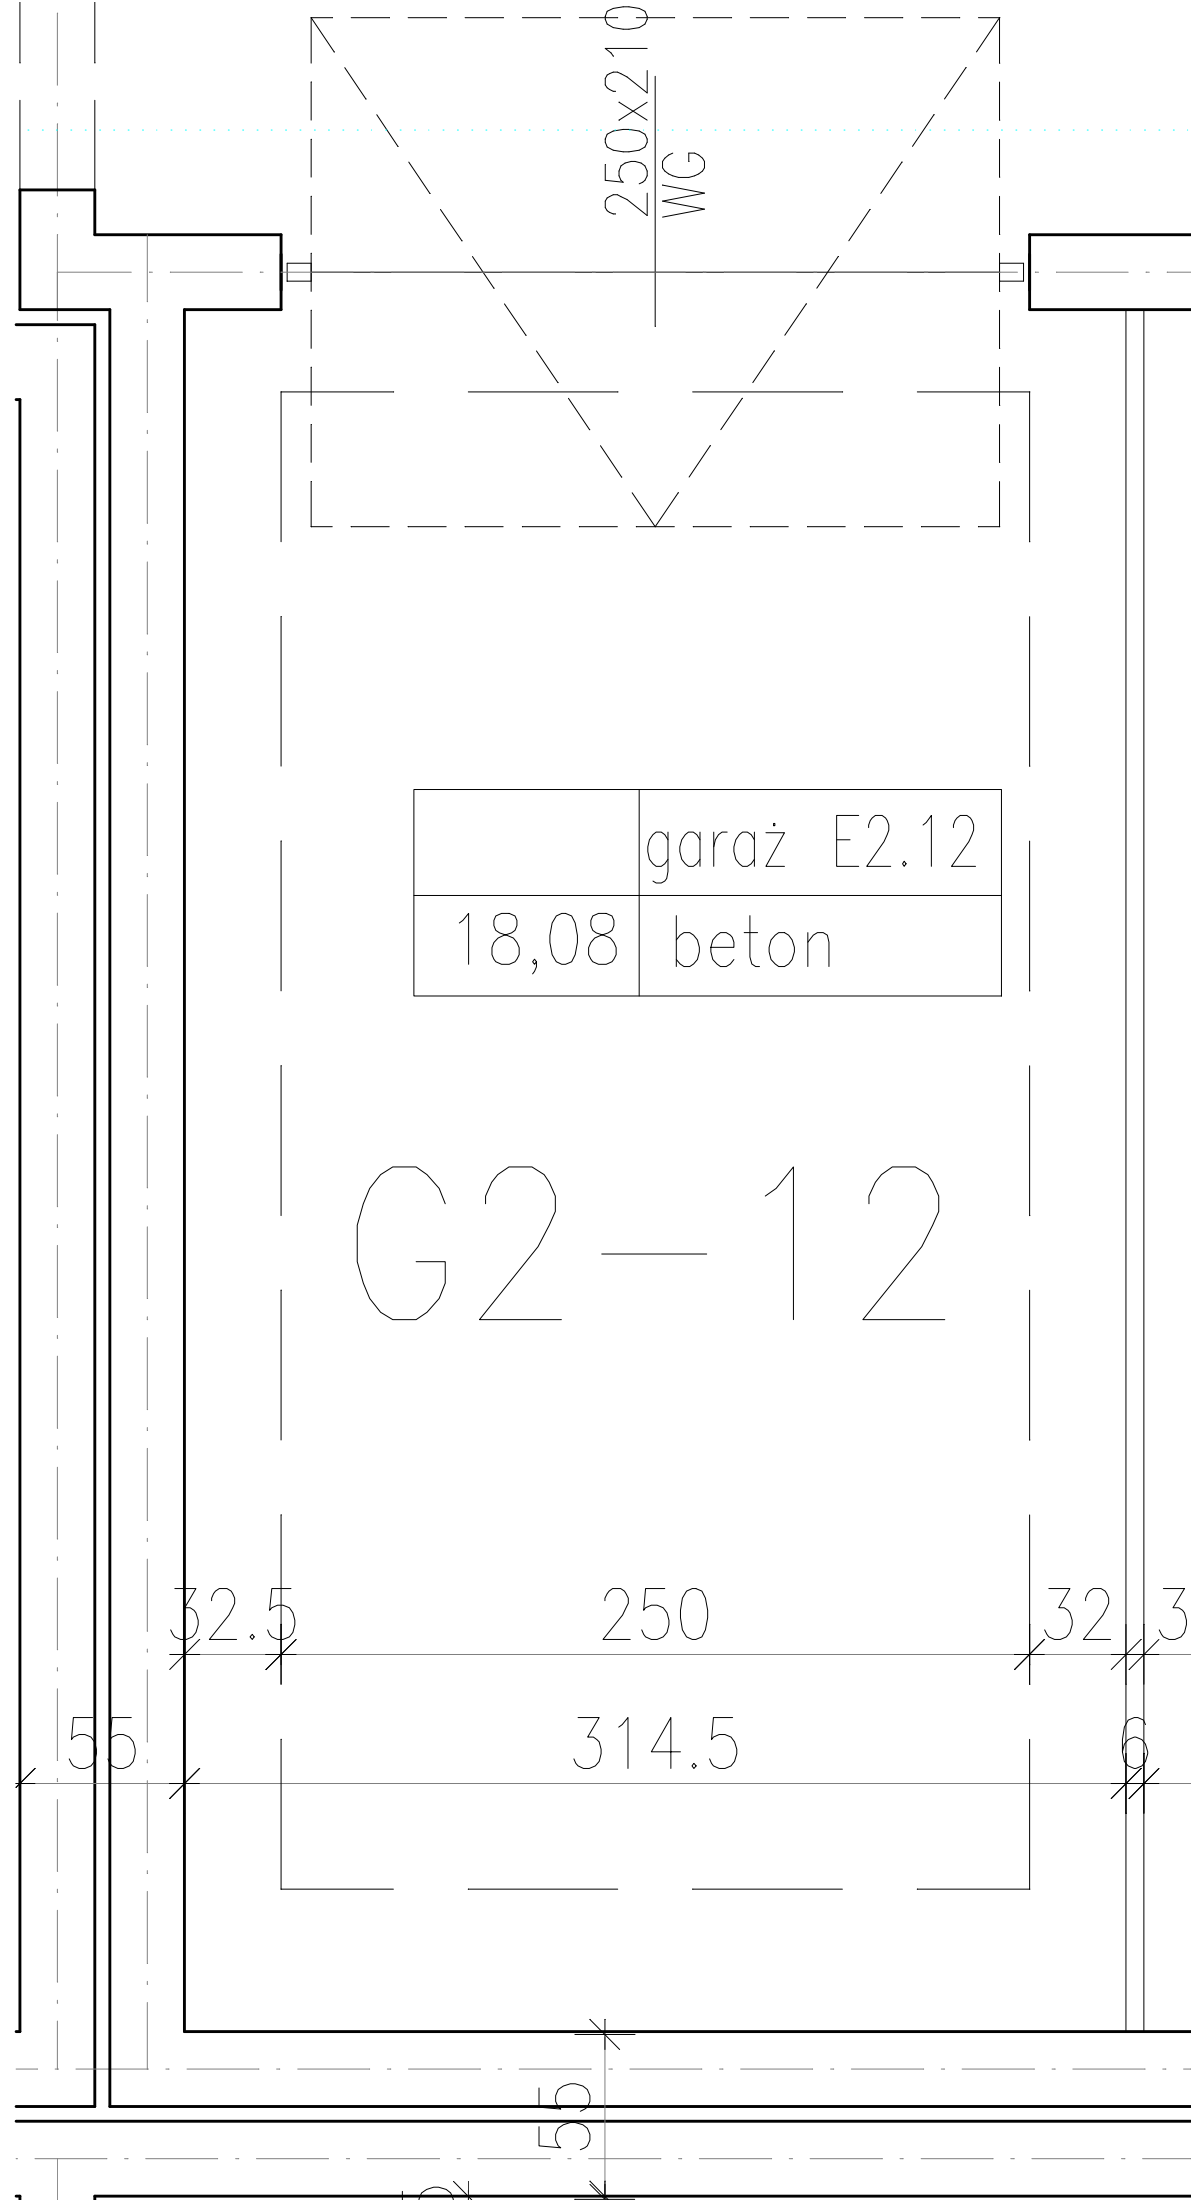

	garaż E2.12
18,08	beton

G2-12

250

314.5

250

314.5

32.5

55

32.3

6

55

5