


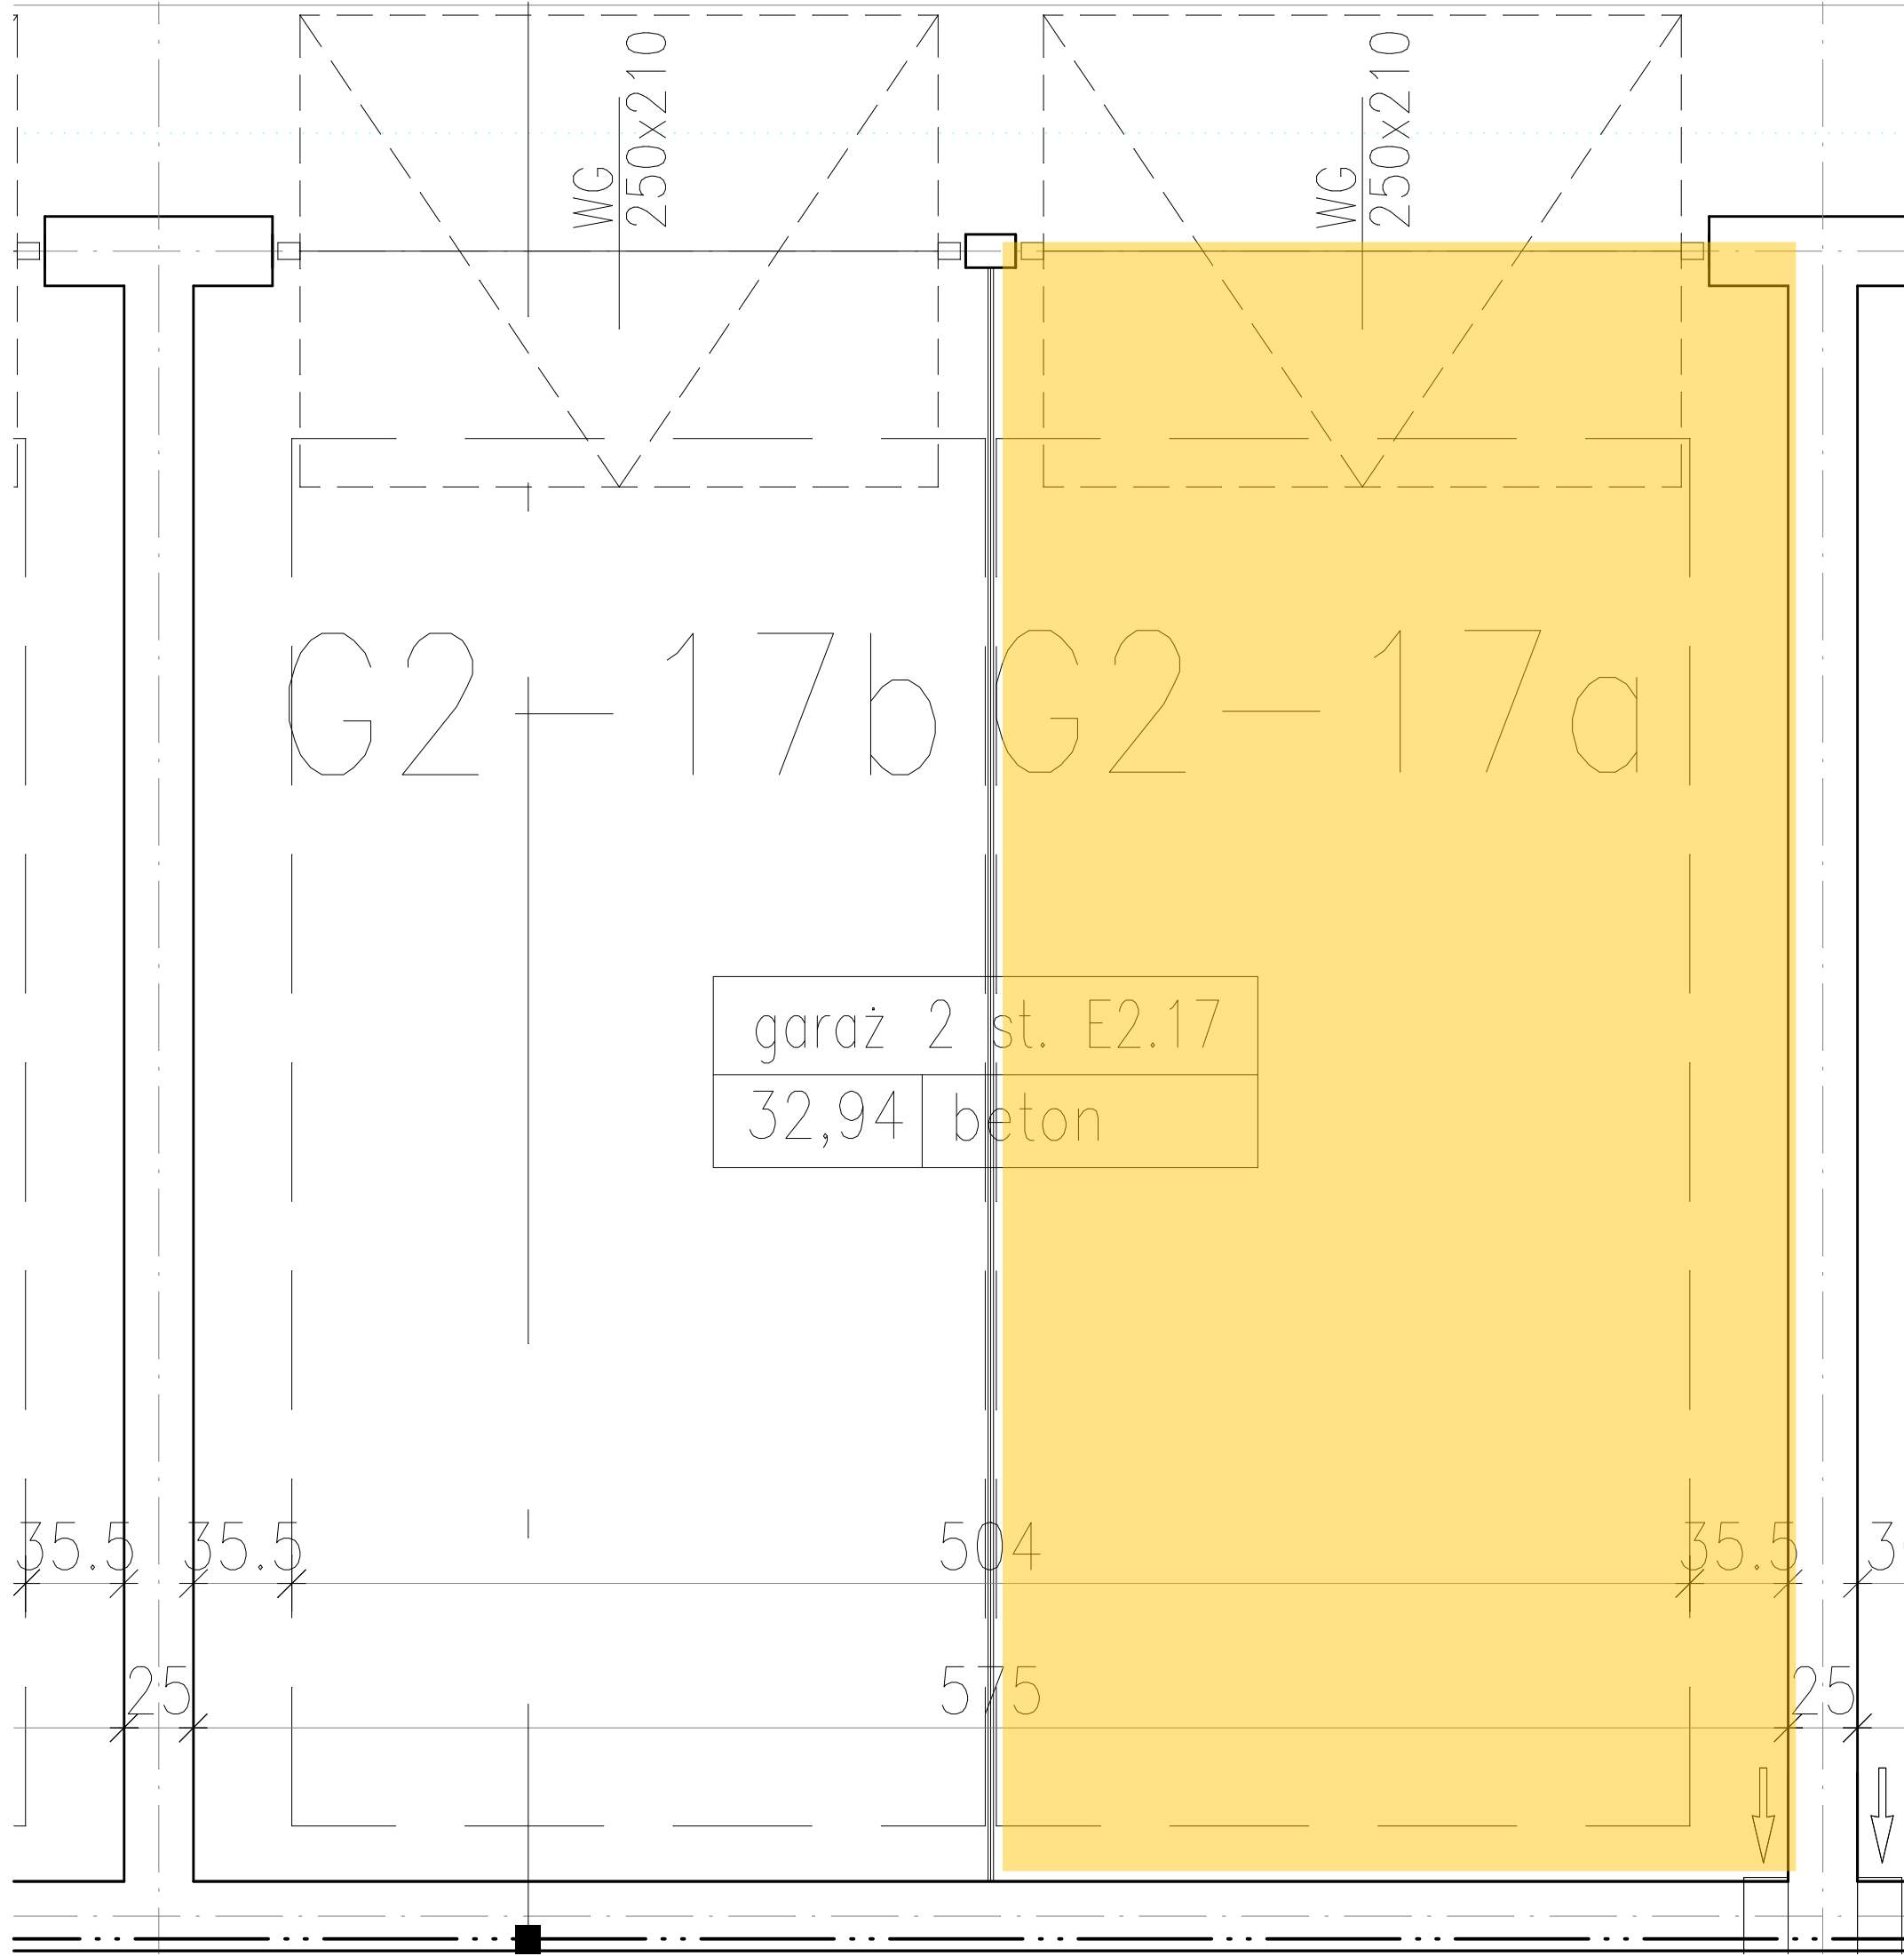

G2-17b

G2-17a

garaż 2 st. E2.17	
32,94	beton

WC
250x210

WC
250x210

35.5

35.5

504

35.5

3

25

575

25

