


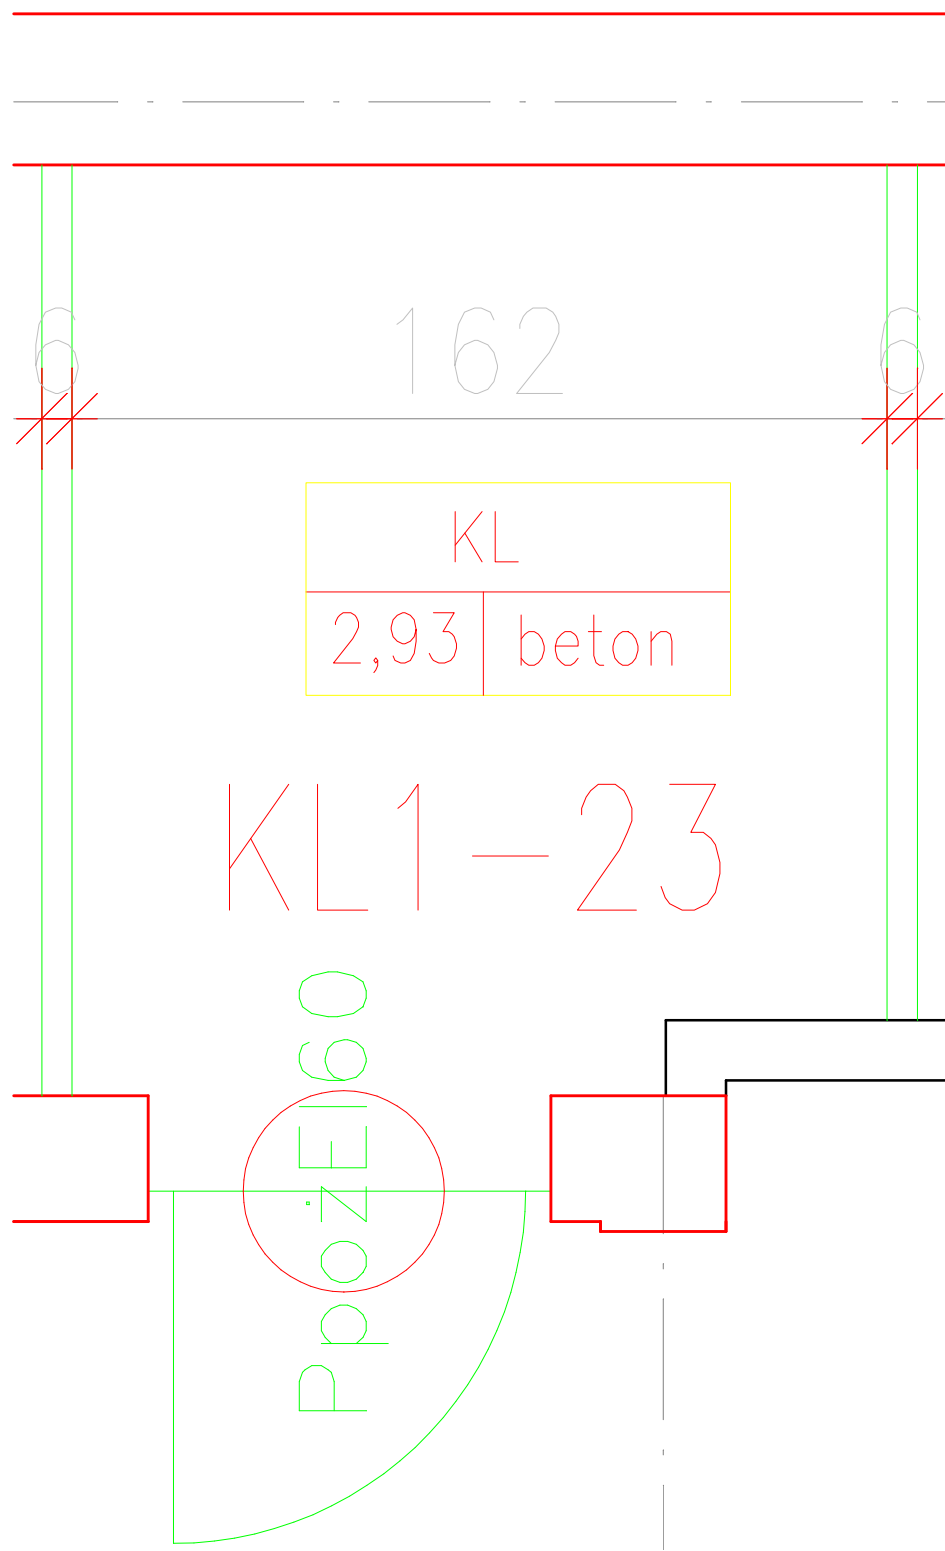

162

KL

2,93 beton

KL1-23

PROZEBOR