


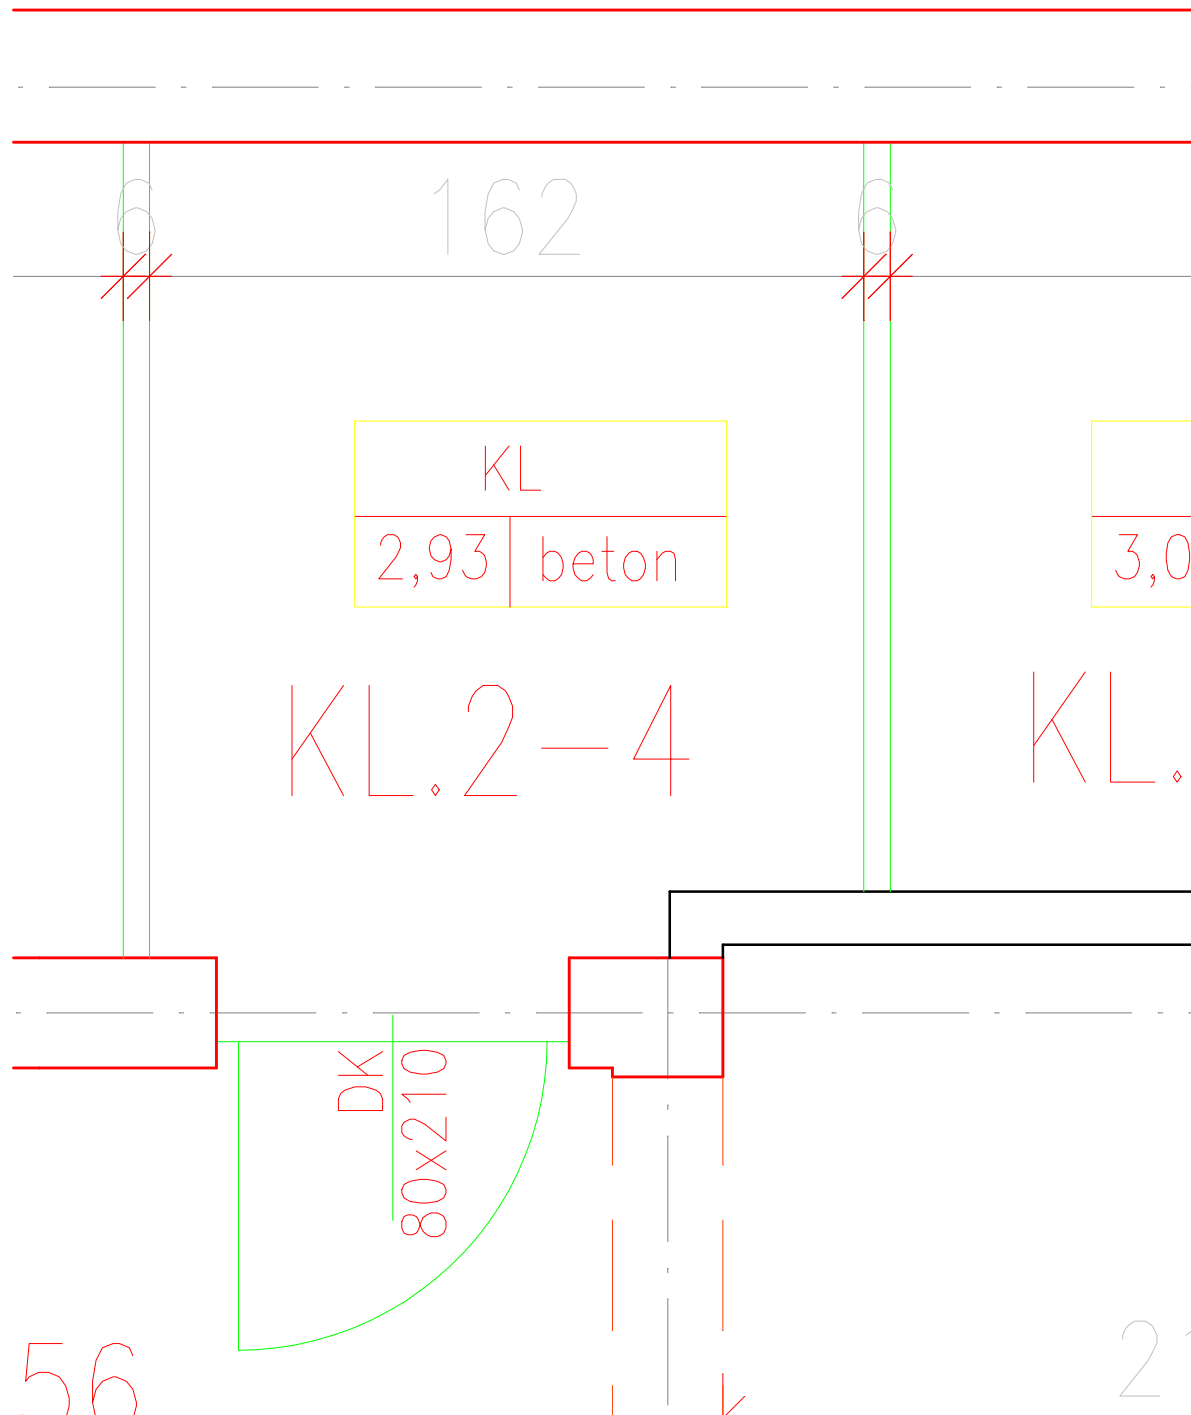

162

KL	
2,93	beton

	3,00

KL.2-4

KL.

DK
80x210

56

21